
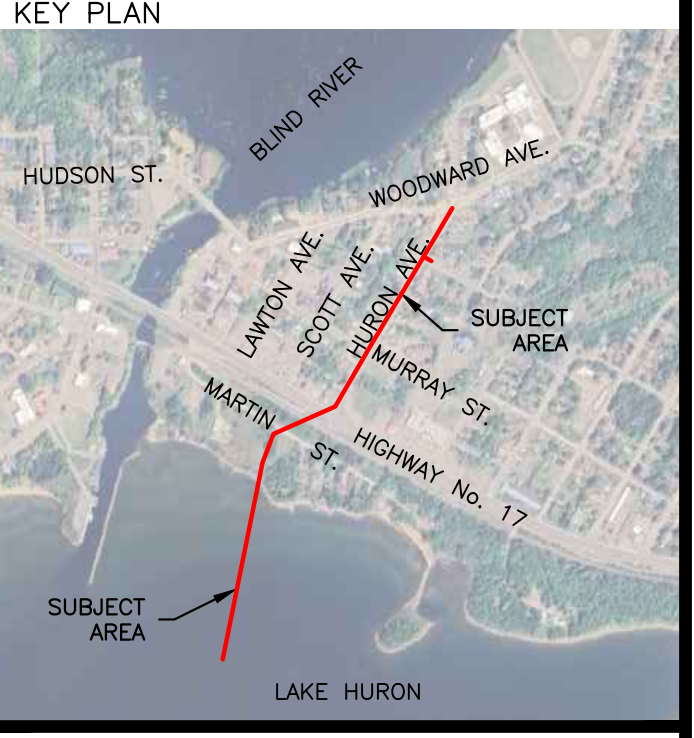


LEGEND - PROPOSED


CENTRELINE	---	GATE VALVE	WV
EDGE OF ASPHALT	---	SHUT OFF	WSO
GUTTER LINE	---	ELBOWS, TEES & COUPLERS	WV
CURB OUTLINE	---	FIRE HYDRANT	WV
CONC. SIDEWALK	---	SANITARY SEWER	SAN
DROP CURB	---	SAN. MAINTENANCE HOLE	O
ASPHALT APRON/PARKING LOT	---	STORM SEWER	ST
TOPSOIL/SOD	---	CATCH BASIN	□
WATERMAIN	---	ST. MAINTENANCE HOLE	○
RAW WATER INTAKE	---	CUT/FILL LIMIT	---

CAUTION
 UNDER GROUND UTILITIES SHOWN ON THIS PLAN ARE APPROXIMATE. UTILITIES ARE TO BE LOCATED PRIOR TO CONSTRUCTION.

Horizontal Datum:
 GPS Observations Using The Precise Point Positioning (PPP) Service, UTM Zone 17, NAD83 (CSRS) (2010)
Vertical Datum:
 GPS Observations Using The Precise Point Positioning (PPP) Service, Canadian Geodetic Vertical Datum of 1928 (CGVD1928), Geodetic Elevations

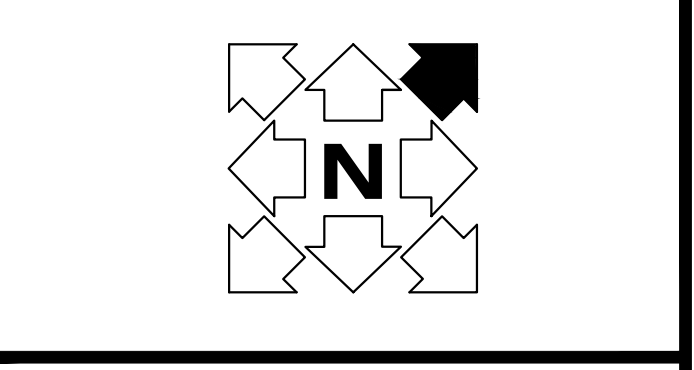

ENGINEER'S SEAL:
PRELIMINARY
NOT FOR CONSTRUCTION
 APRIL 16, 2024

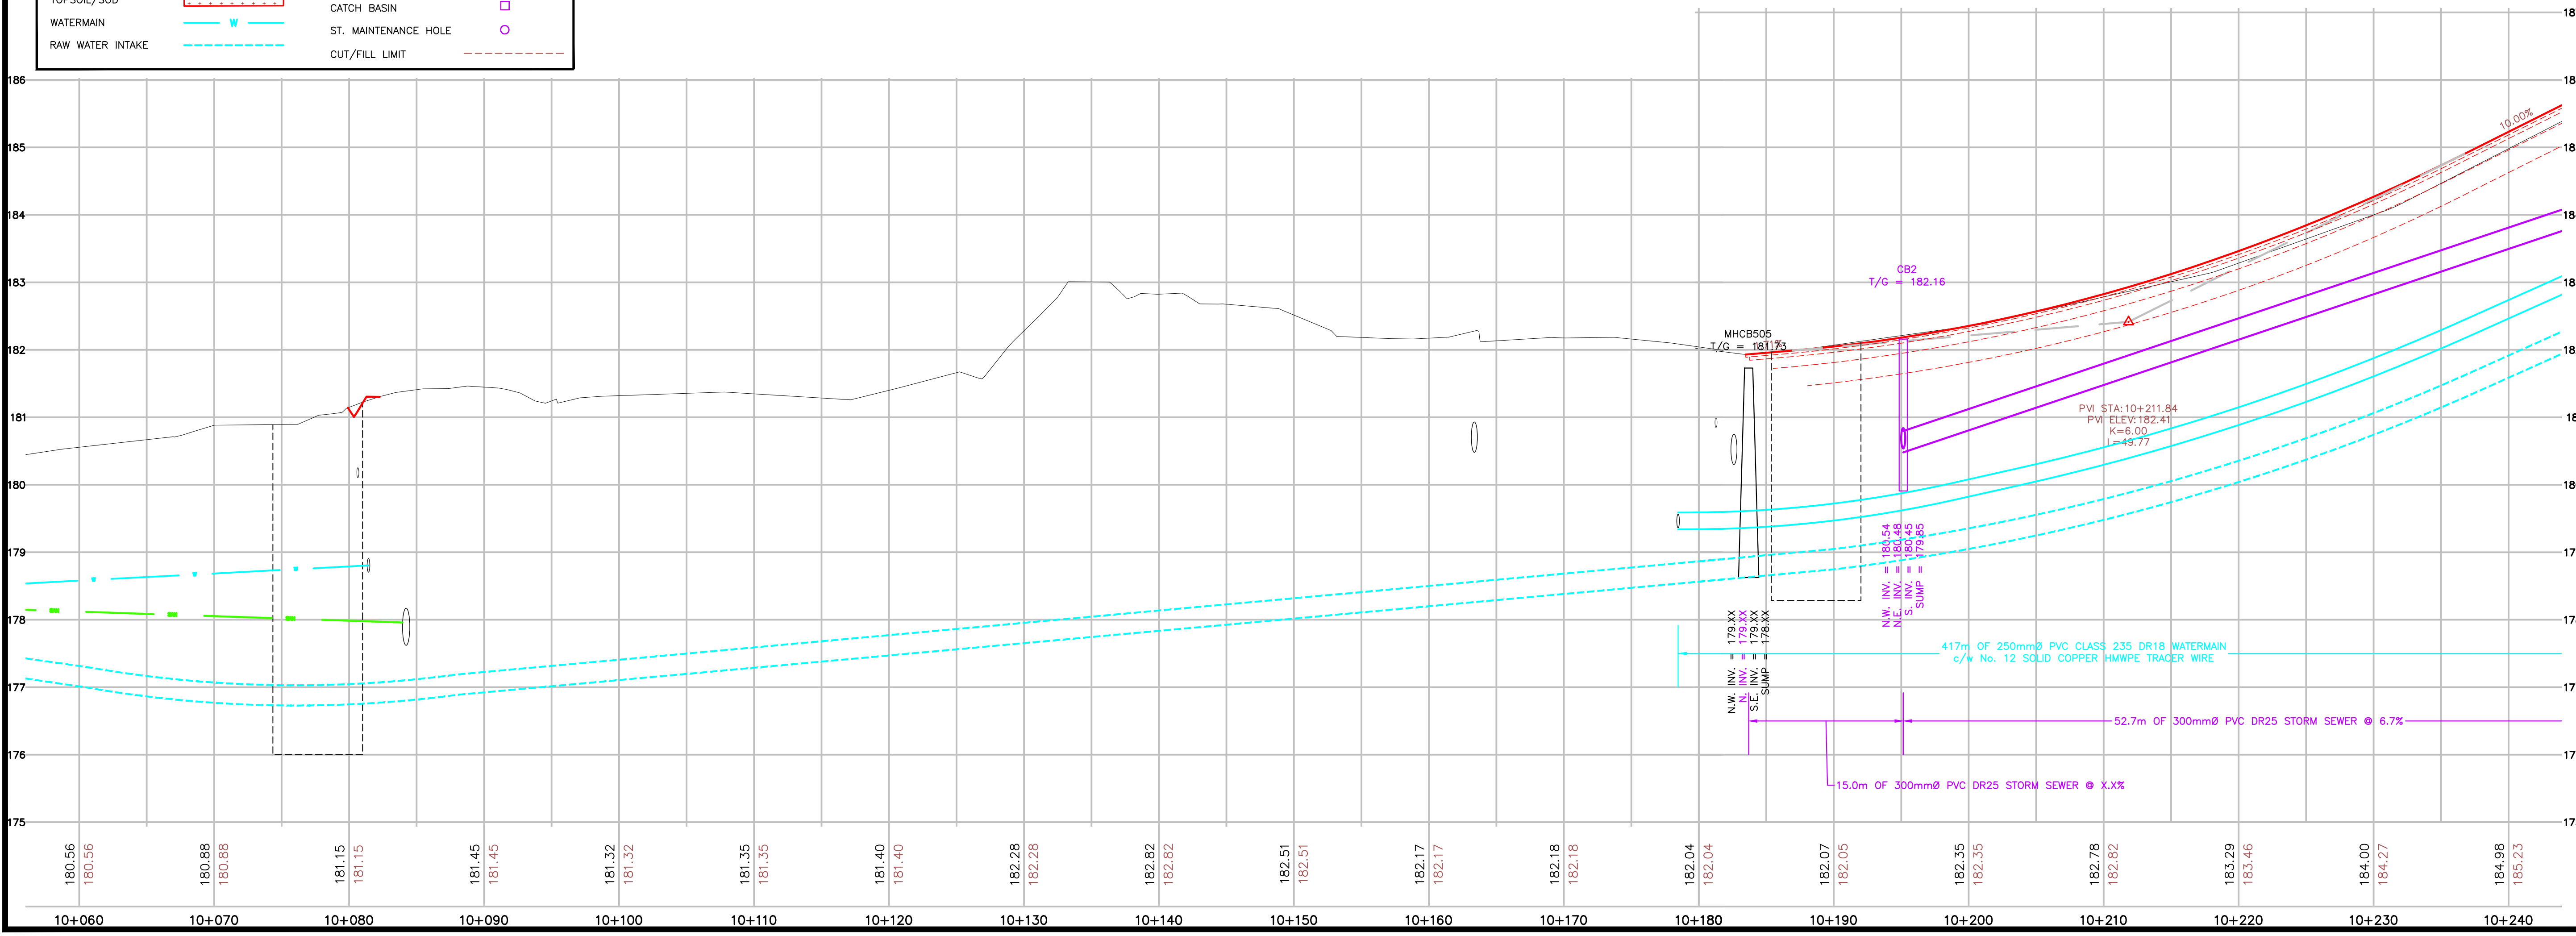

DATE	REV.	REVISION	BY	APP'D





PROJECT TITLE:
NEW WATER INTAKE & HURON STREET RECONSTRUCTION

DRAWING TITLE:
PLAN & PROFILE 10+060 to 10+240



DAS	DAS	JSS	CLK
DRAWN	DESIGNED	CHECKED	APPROVED
H-1:250	V-1:50	APR. 16, 2024	
SCALE		DATE	
23-0821	-	-	-
PROJECT No.	REVISION	DRAWING	

P:\2023\230821 - Blind River Water Intake\DWG\10+060 to 10+240 - Public Meeting Presentation.dwg

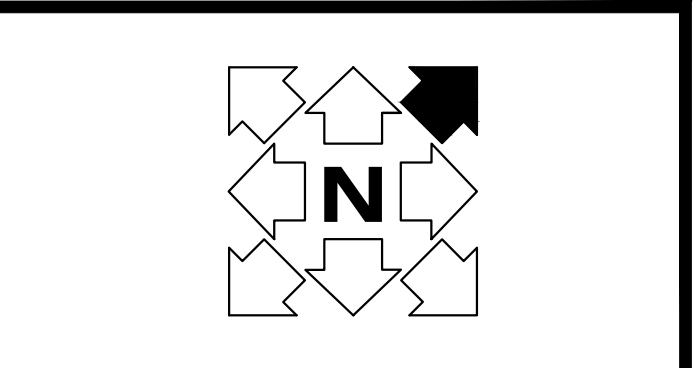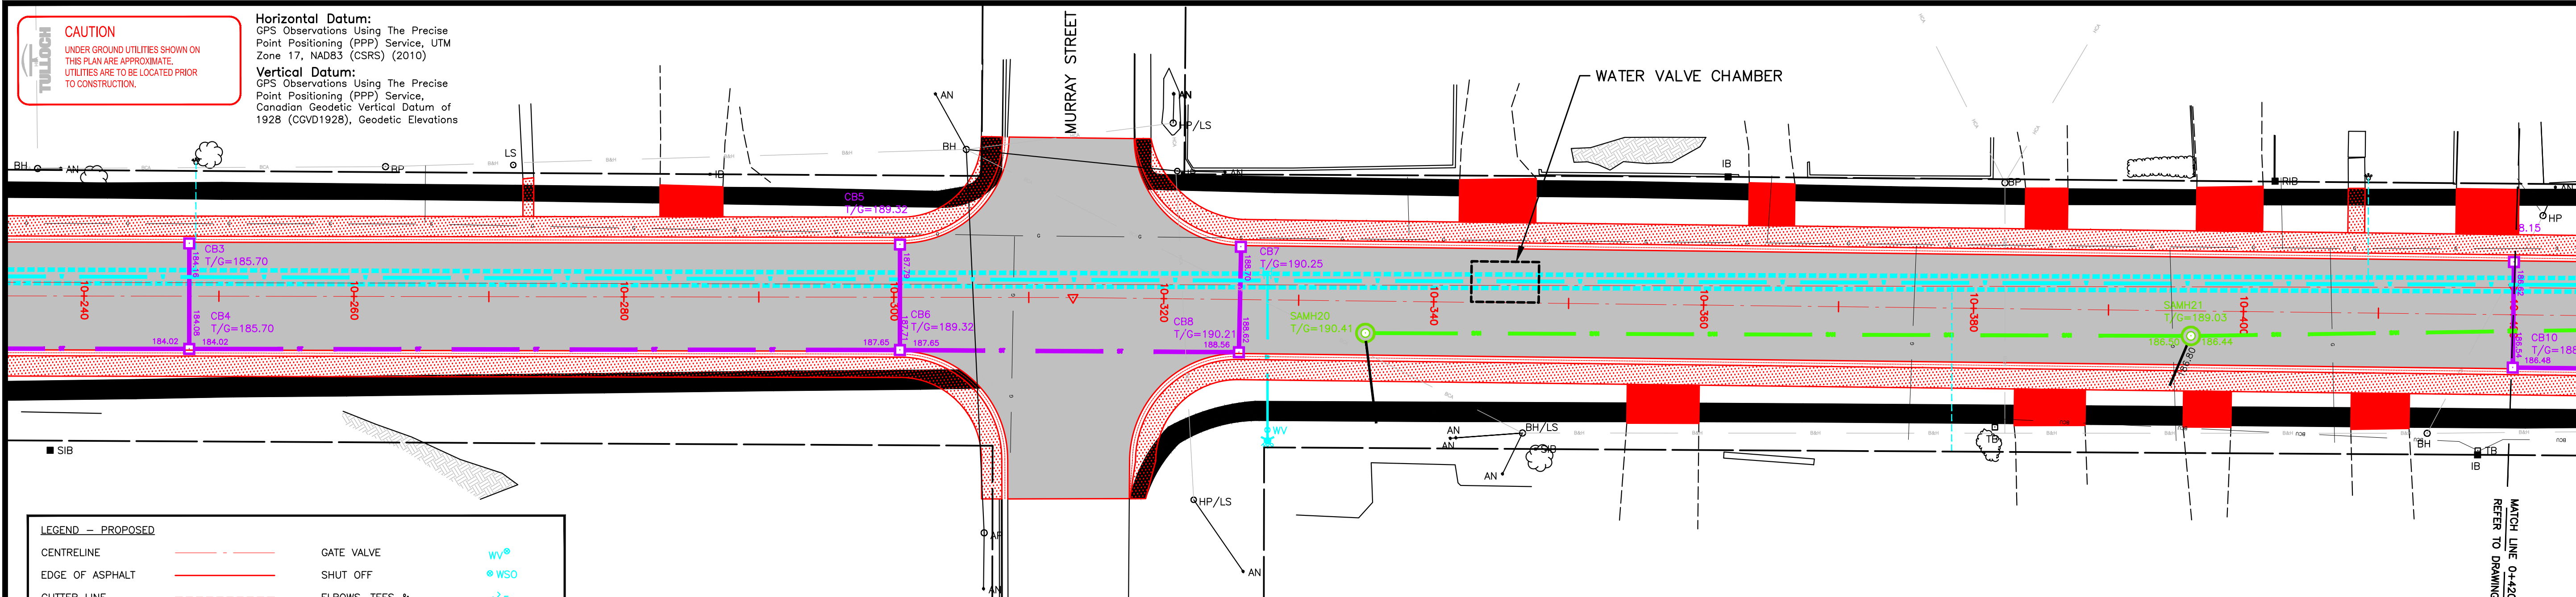

LEGEND - PROPOSED

CENTRELINE	---	GATE VALVE	WV
EDGE OF ASPHALT	---	SHUT OFF	WSO
GUTTER LINE	---	ELBOWS, TEES & COUPLERS	LC
CURB OUTLINE	---	FIRE HYDRANT	FD
CONC. SIDEWALK	---	SANITARY SEWER	SAN
DROP CURB	---	SAN. MAINTENANCE HOLE	SMH
ASPHALT APRON/PARKING LOT	---	STORM SEWER	ST
TOPSOIL/SOD	---	CATCH BASIN	CB
WATERMAIN	---	ST. MAINTENANCE HOLE	SMH
RAW WATER INTAKE	---	CUT/FILL LIMIT	---

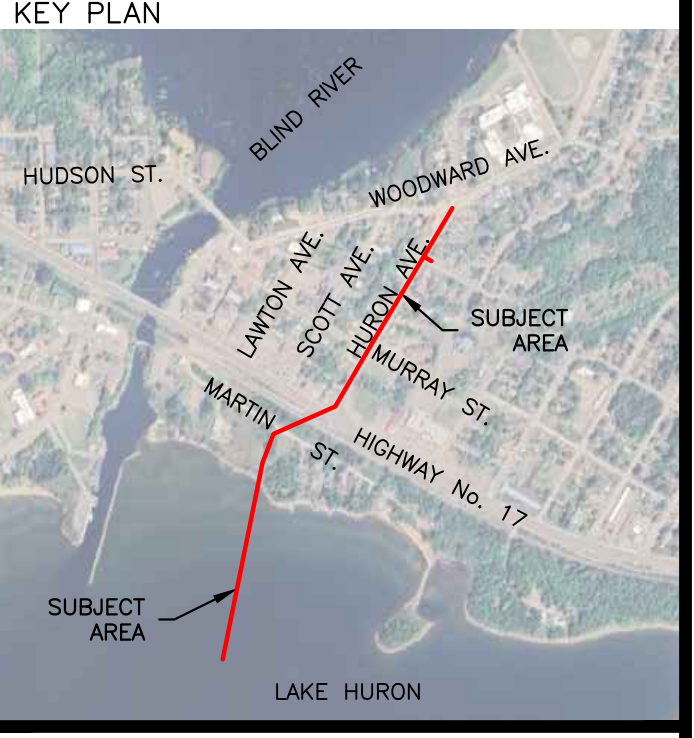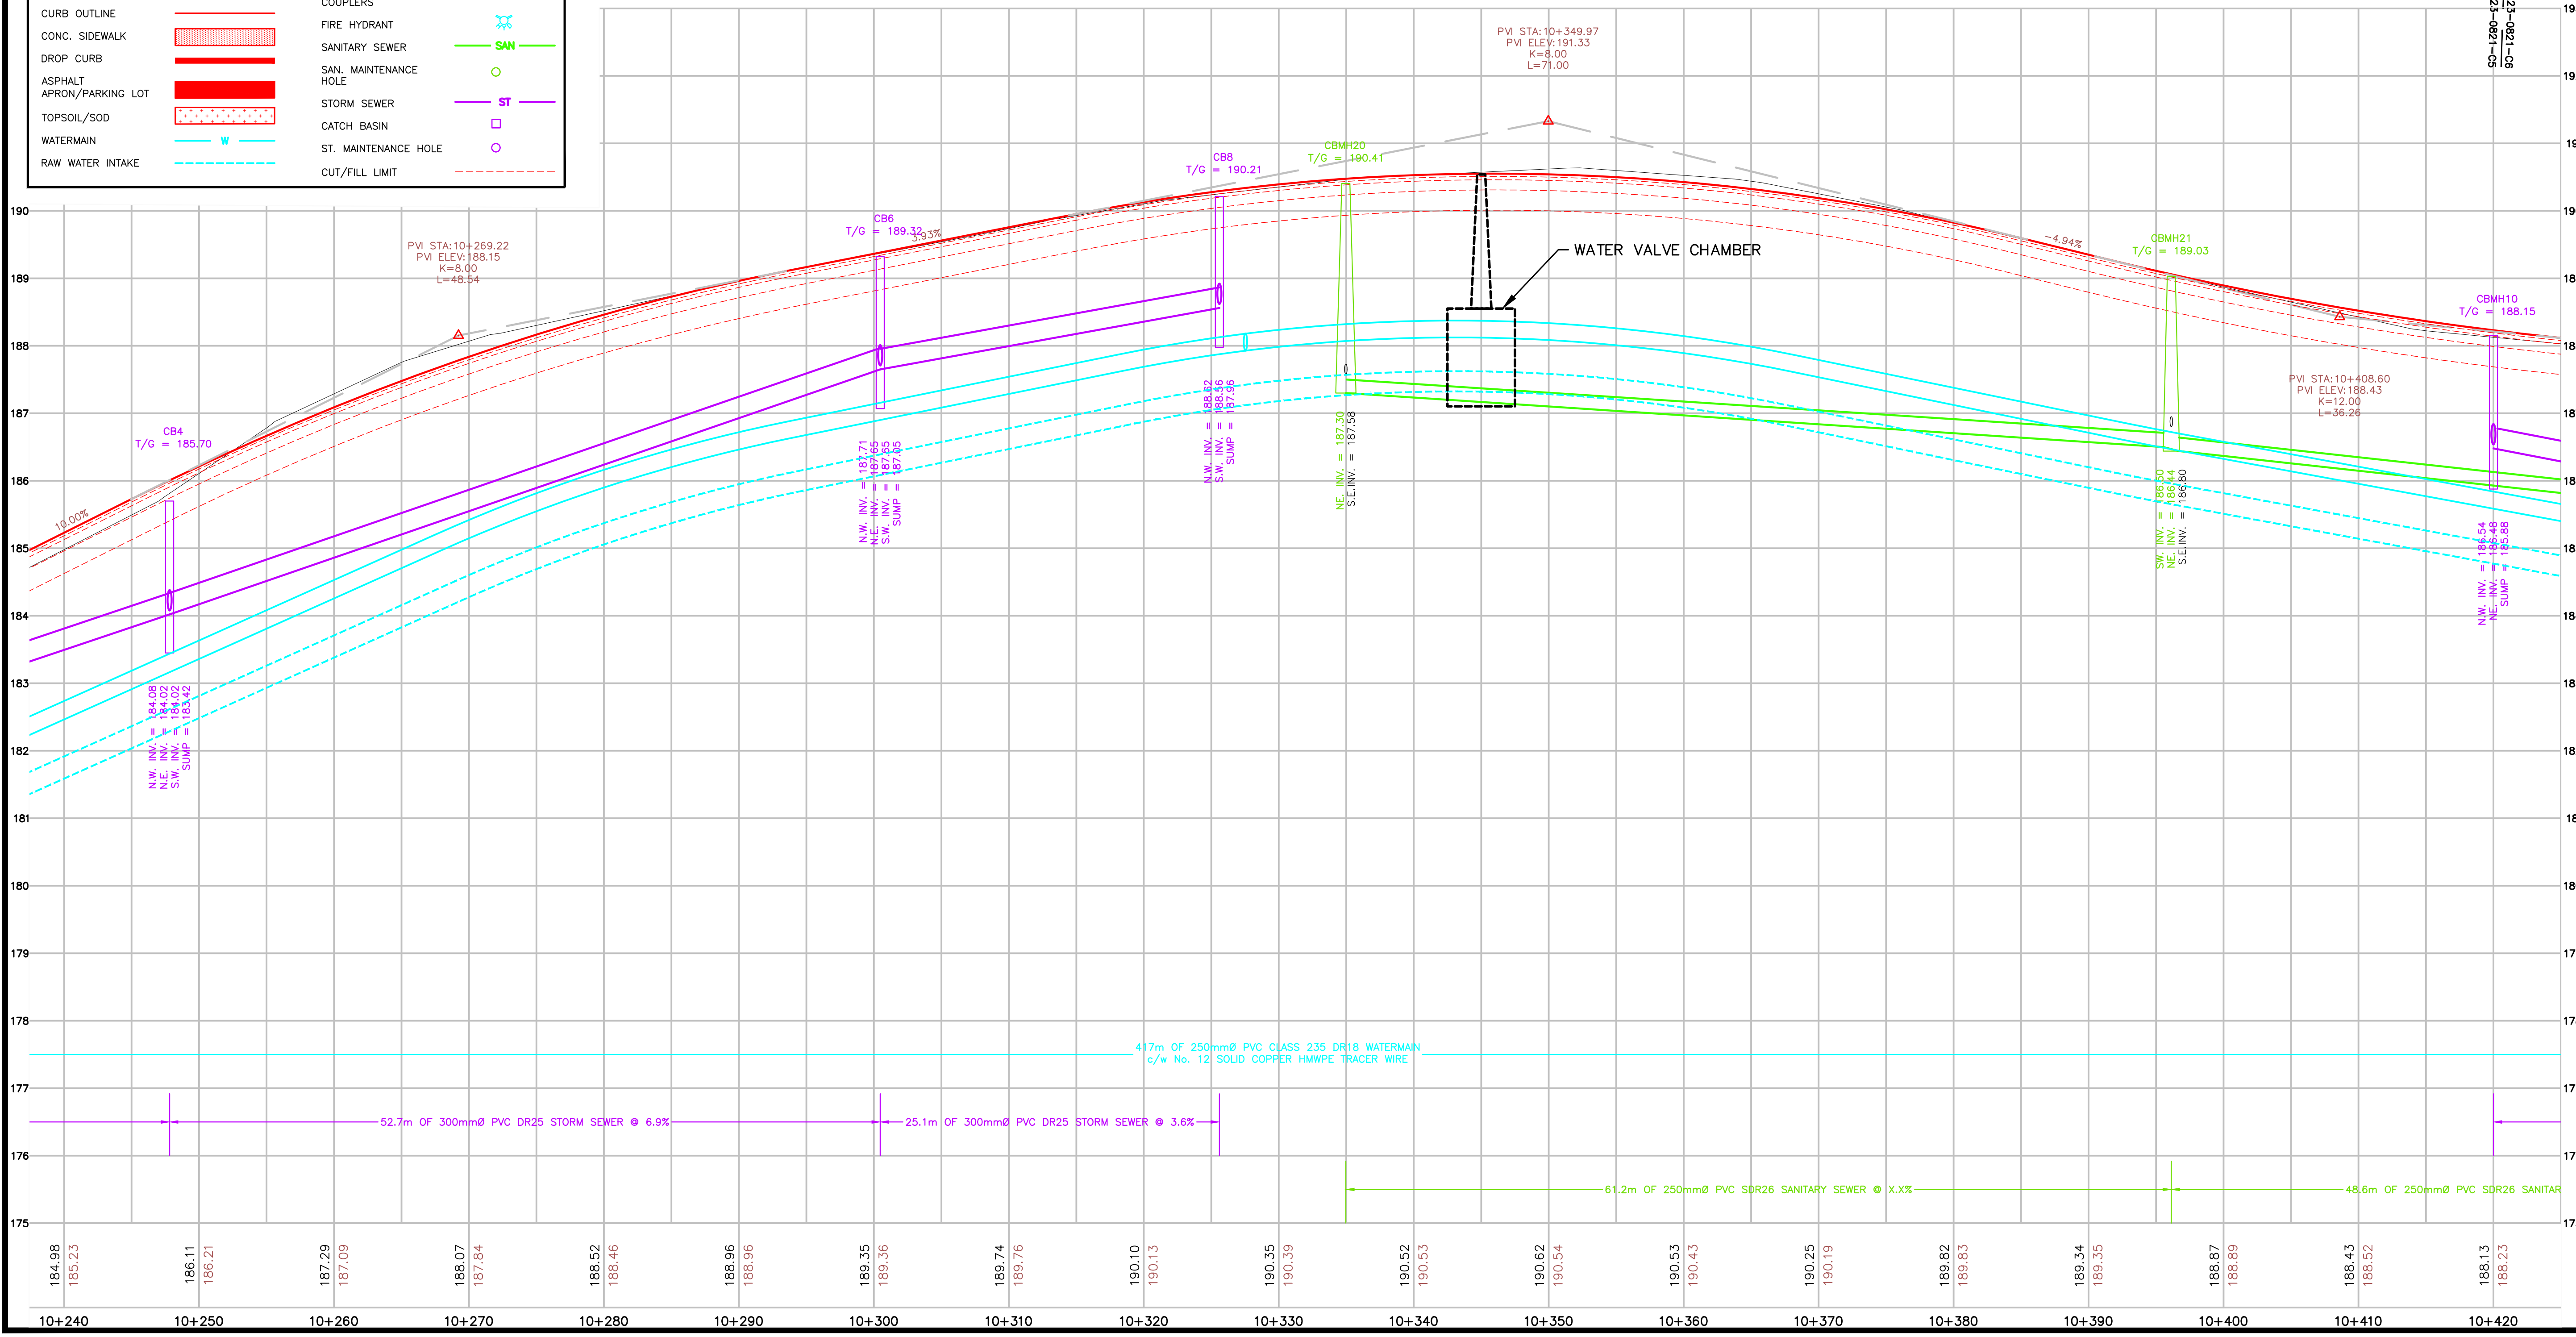

ENGINEER'S SEAL:

**PRELIMINARY
NOT FOR CONSTRUCTION
APRIL 16, 2024**

DATE	REV.	REVISION	BY	APP'D

CLIENT:

Blind River

CONSULTANT:

TULLOCH

PROJECT TITLE:




**NEW WATER INTAKE
&
HURON STREET
RECONSTRUCTION**

DRAWING TITLE:

**PLAN & PROFILE
10+240 to 10+420**

DAS	DAS	JSS	CLK
DRAWN	DESIGNED	CHECKED	APPROVED
H-1:250	V-1:50	APR. 16, 2024	
SCALE		DATE	
23-0821	-	-	-
PROJECT No.	REVISION	DRAWING	



P:\2023\230821 - Blind River Water Intake\DWG\10+240-10+420-Plan & Profile.dwg

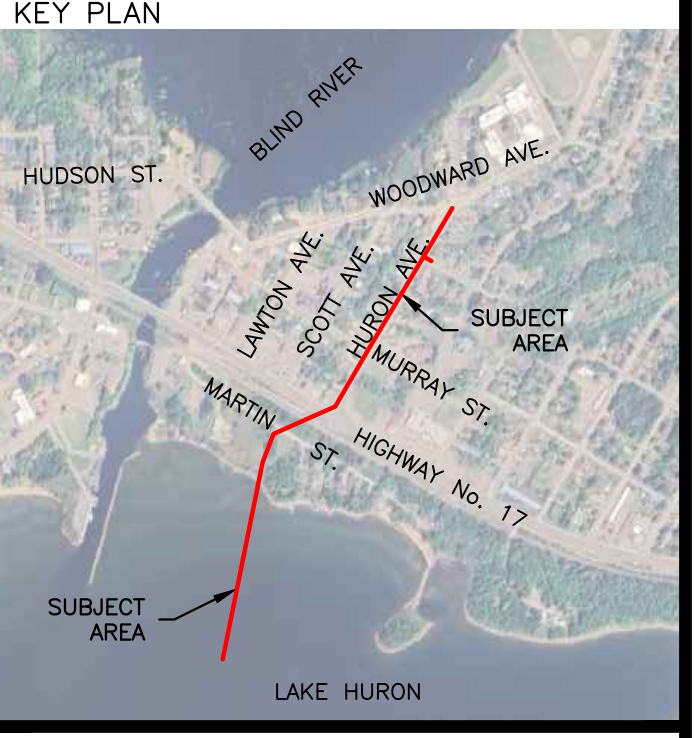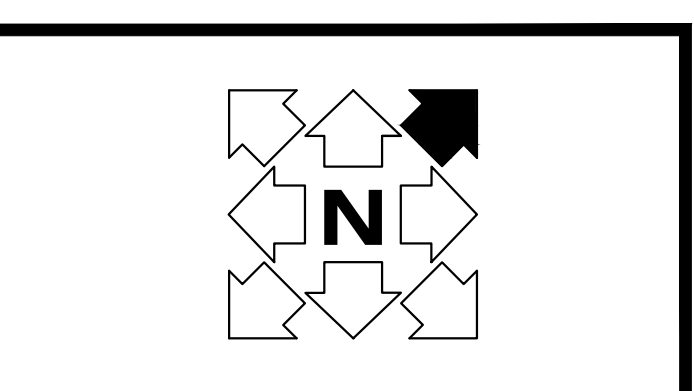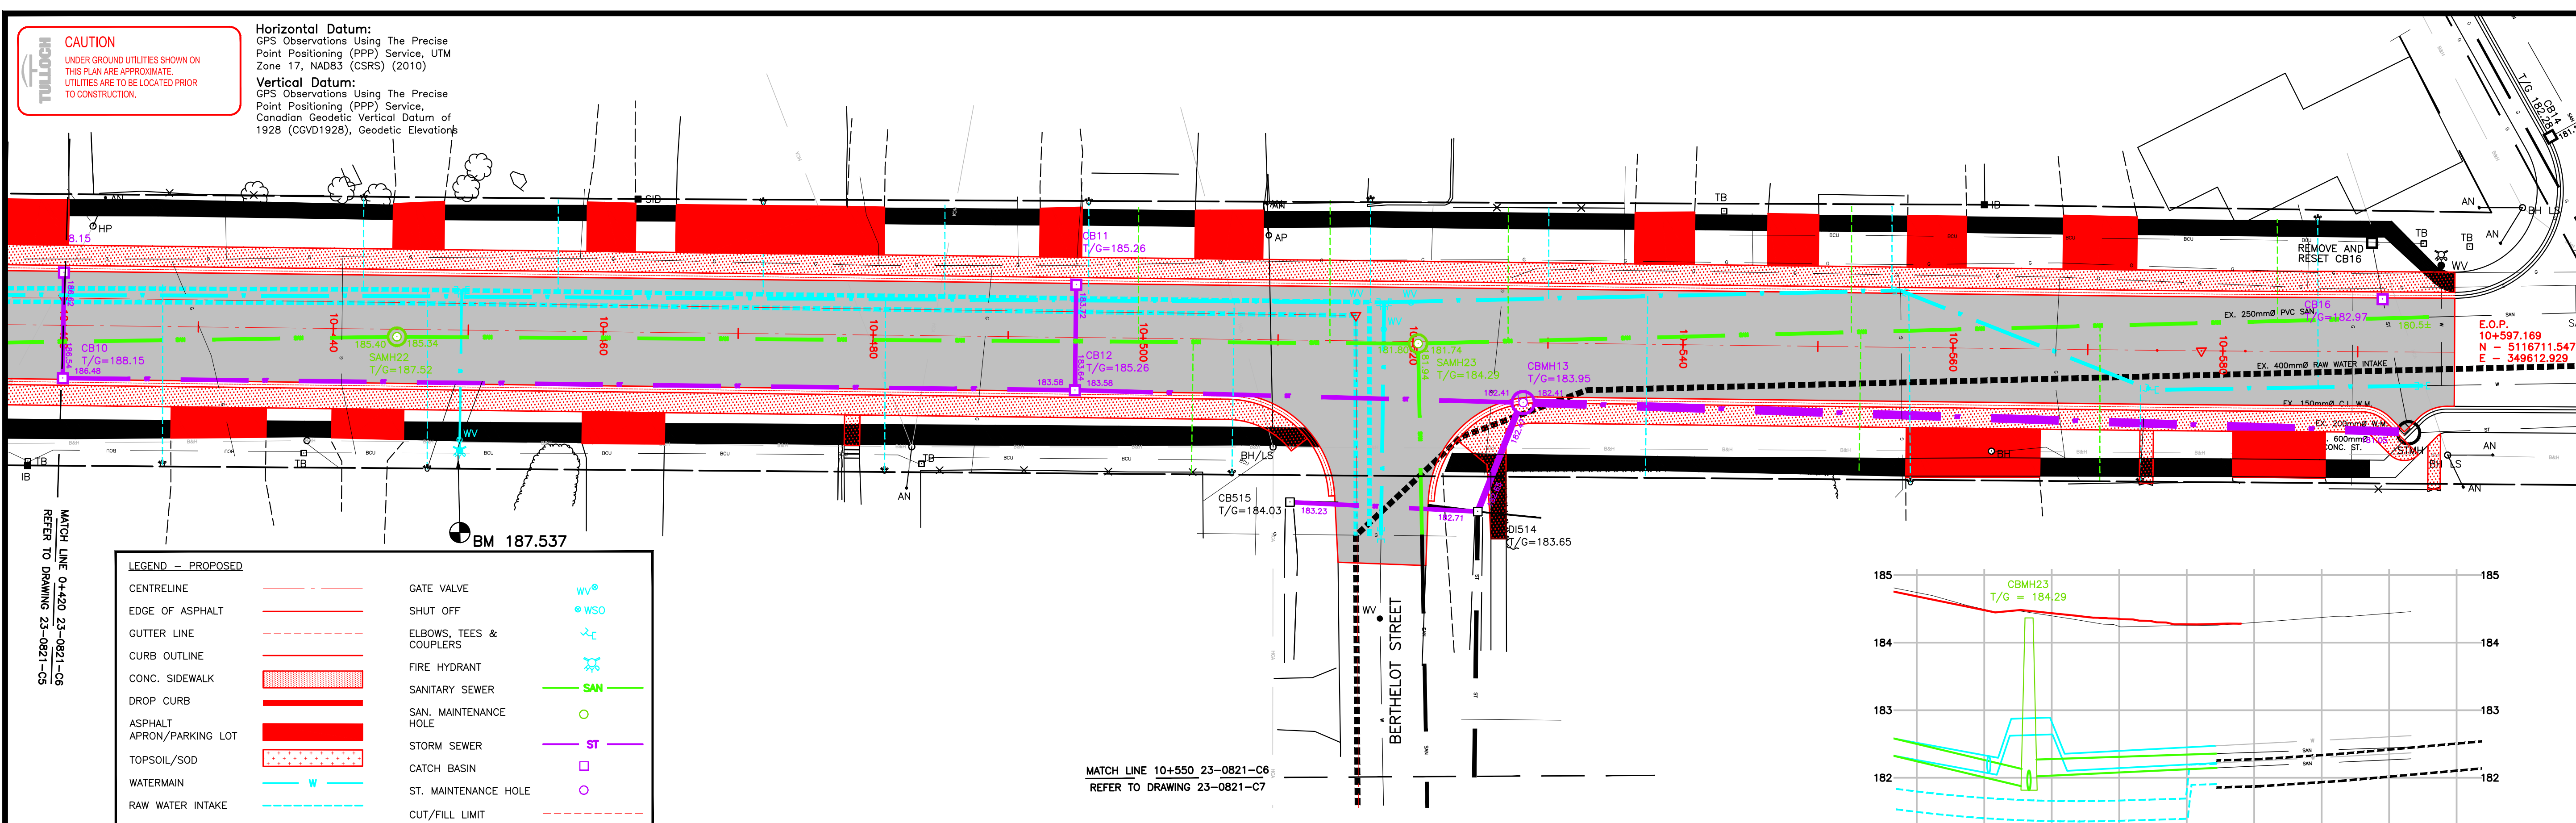

ENGINEER'S SEAL:

TULLOCH

PRELIMINARY
NOT FOR CONSTRUCTION
APRIL 16, 2024

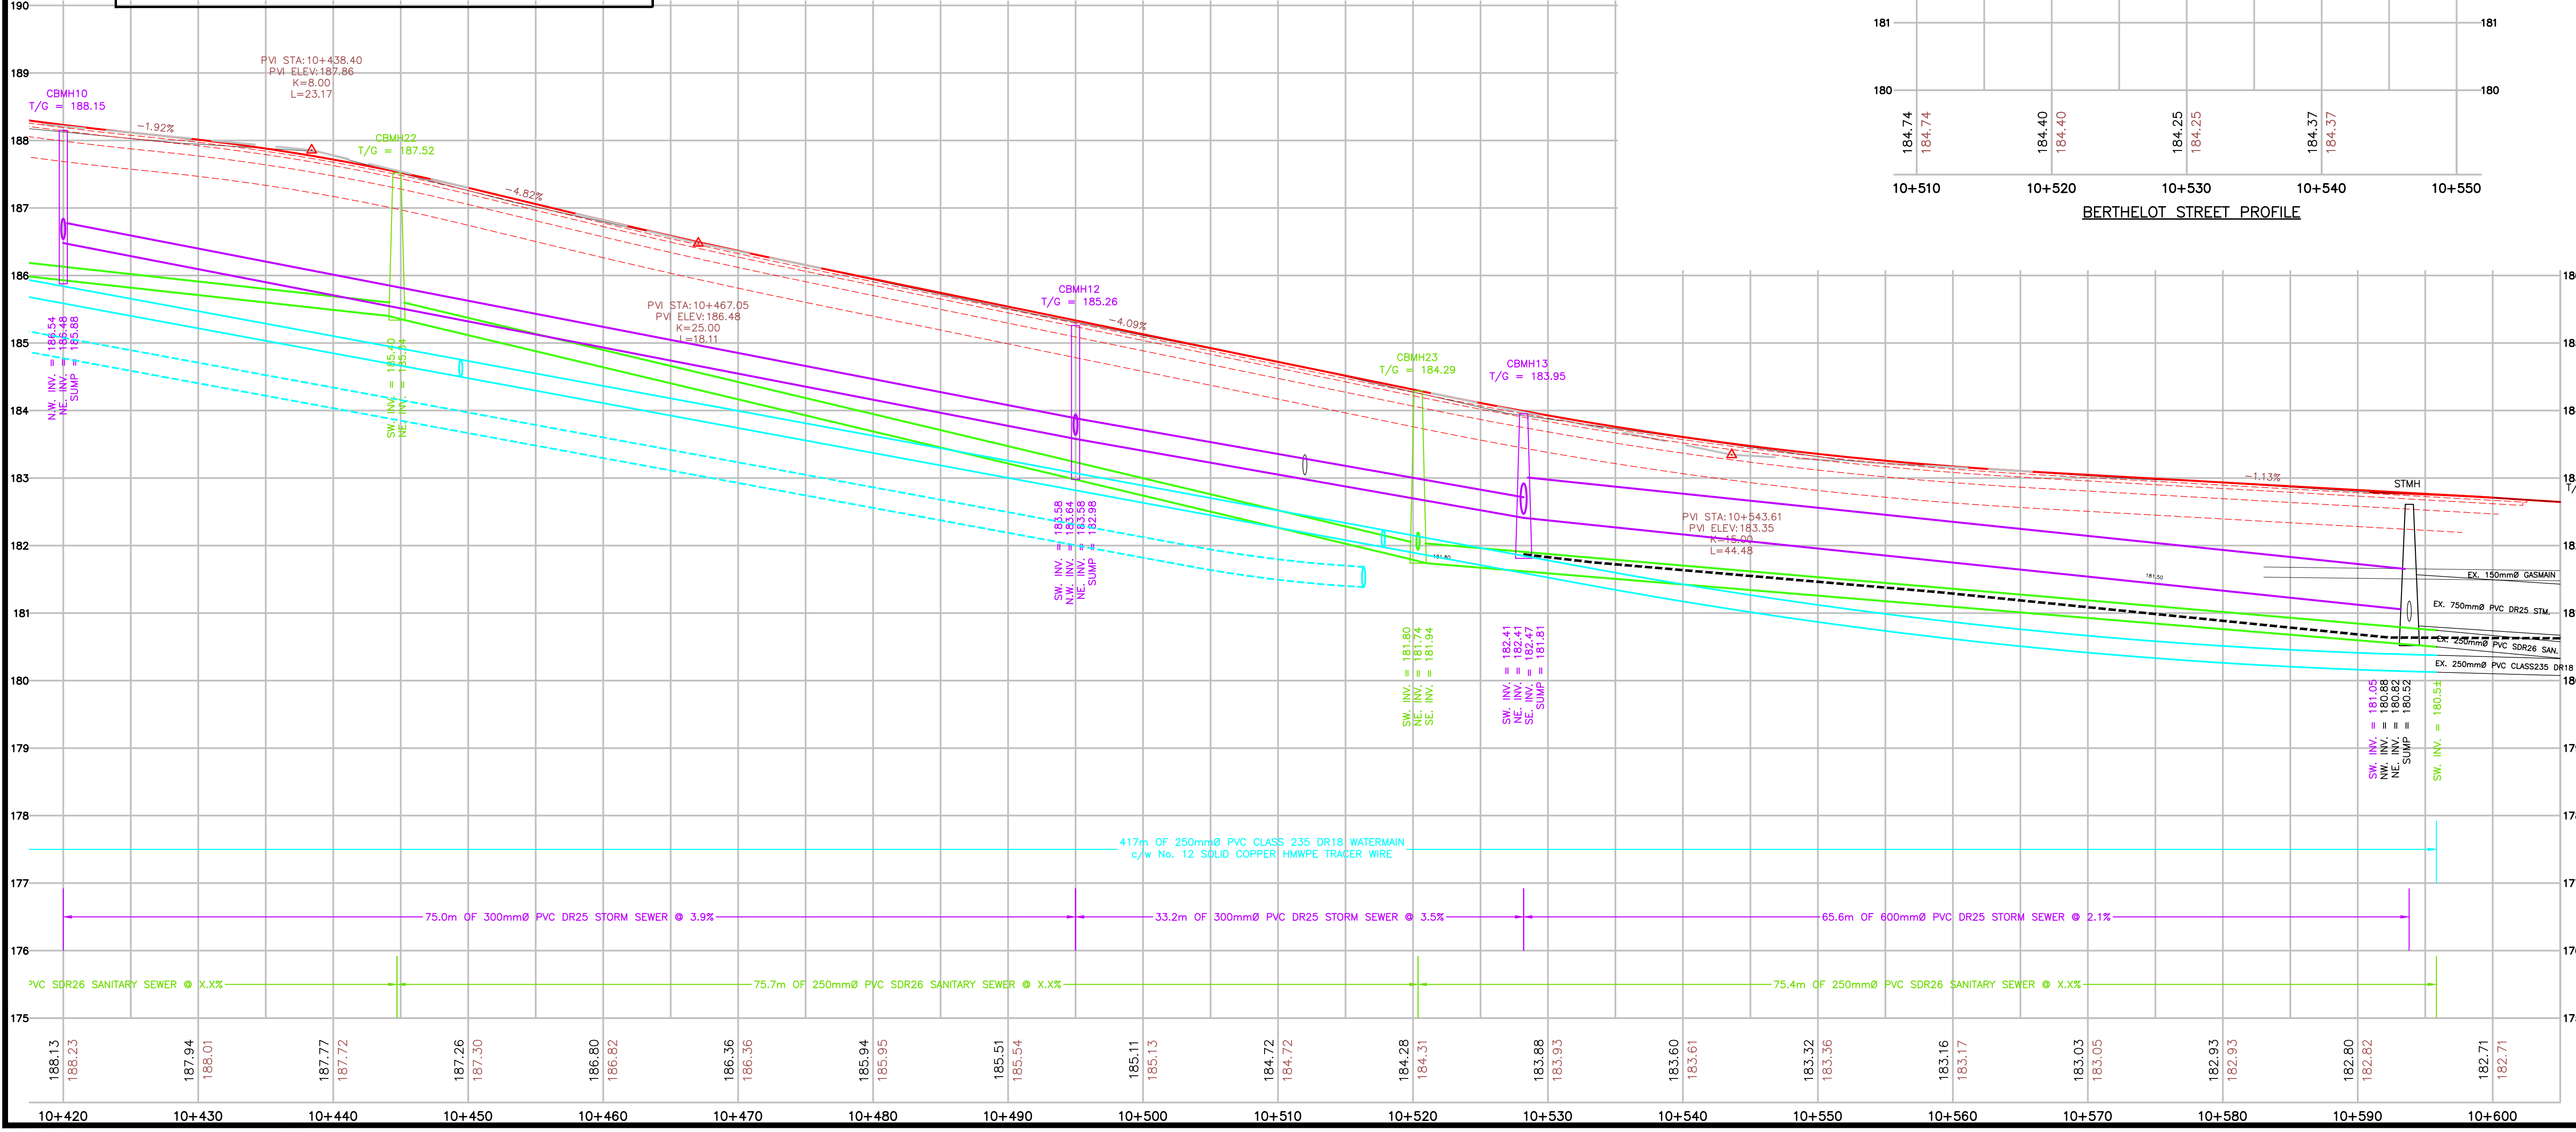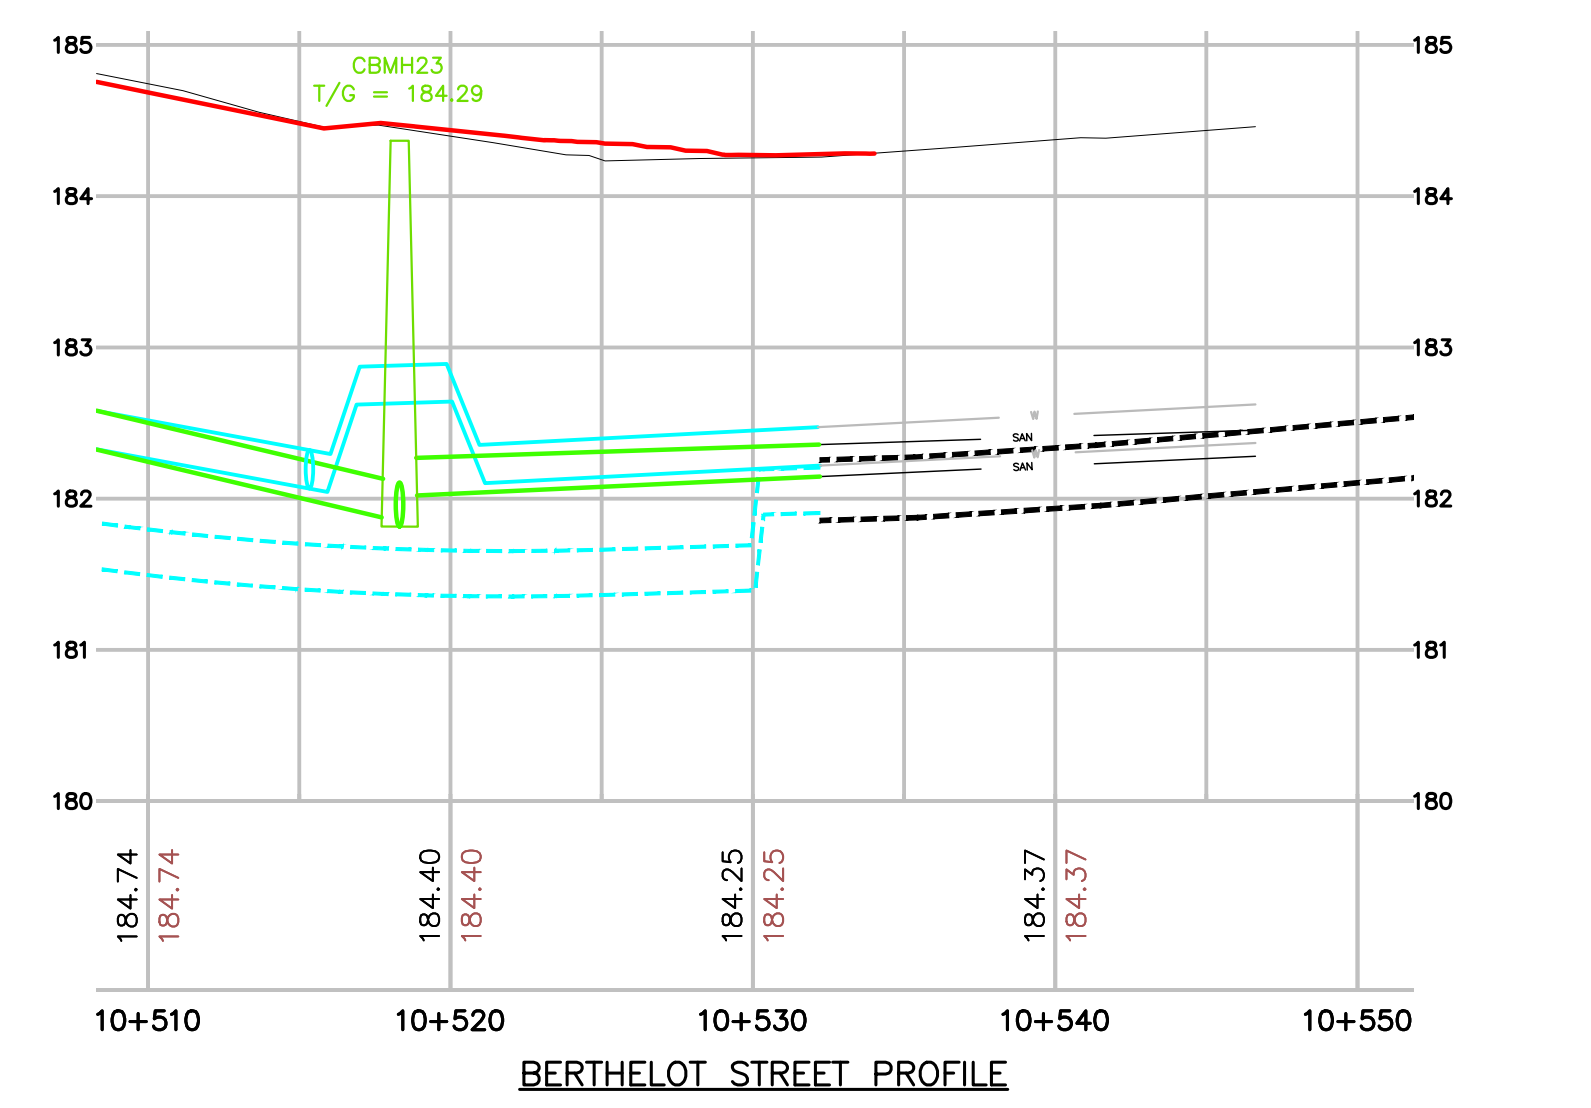

DATE	REV.	REVISION	BY	APP'D

CLIENT:

Blind River

CONSULTANT:

TULLOCH

PROJECT TITLE:

NEW WATER INTAKE & HURON STREET RECONSTRUCTION

DRAWING TITLE:

PLAN & PROFILE 10+420 to 10+600

DAS	DAS	JSS	CLK
DRAWN	DESIGNED	CHECKED	APPROVED
H-1:250	V-1:50	APR. 16, 2024	
SCALE		DATE	
23-0821	-	-	-
PROJECT No.	REVISION	DRAWING	

P:\2023\230821-Blind River Water Intake\Civil\org\230821-Public Meeting Presentation.dwg